


**PROPOSED SUBDIVISION PLAN OF PROPOSED LOT C**  
**SECTION 12 TOWNSHIP 4 RANGE 29 WEST OF THE SIXTH MERIDIAN NEW WESTMINSTER DISTRICT**

HARRISON HOT SPRINGS, B.C.

SCALE 1 : 400

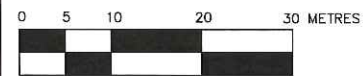


ALL DISTANCES ARE HORIZONTAL GROUND-LEVEL  
 DISTANCES IN METRES AND DECIMALS THEREOF

© 2016

All rights reserved. No person may copy, reproduce, transmit or  
 alter this document in whole or in part without the consent of  
 EATON LAND SURVEYING LTD.

This plan was prepared for the exclusive use of 1073980 BC LTD.  
 EATON LAND SURVEYING LTD. accepts no responsibility or liability for  
 any damages that may be suffered by a third party as a result of  
 any decisions made, or actions taken based on this document. This  
 plan is not to be used to establish property lines.

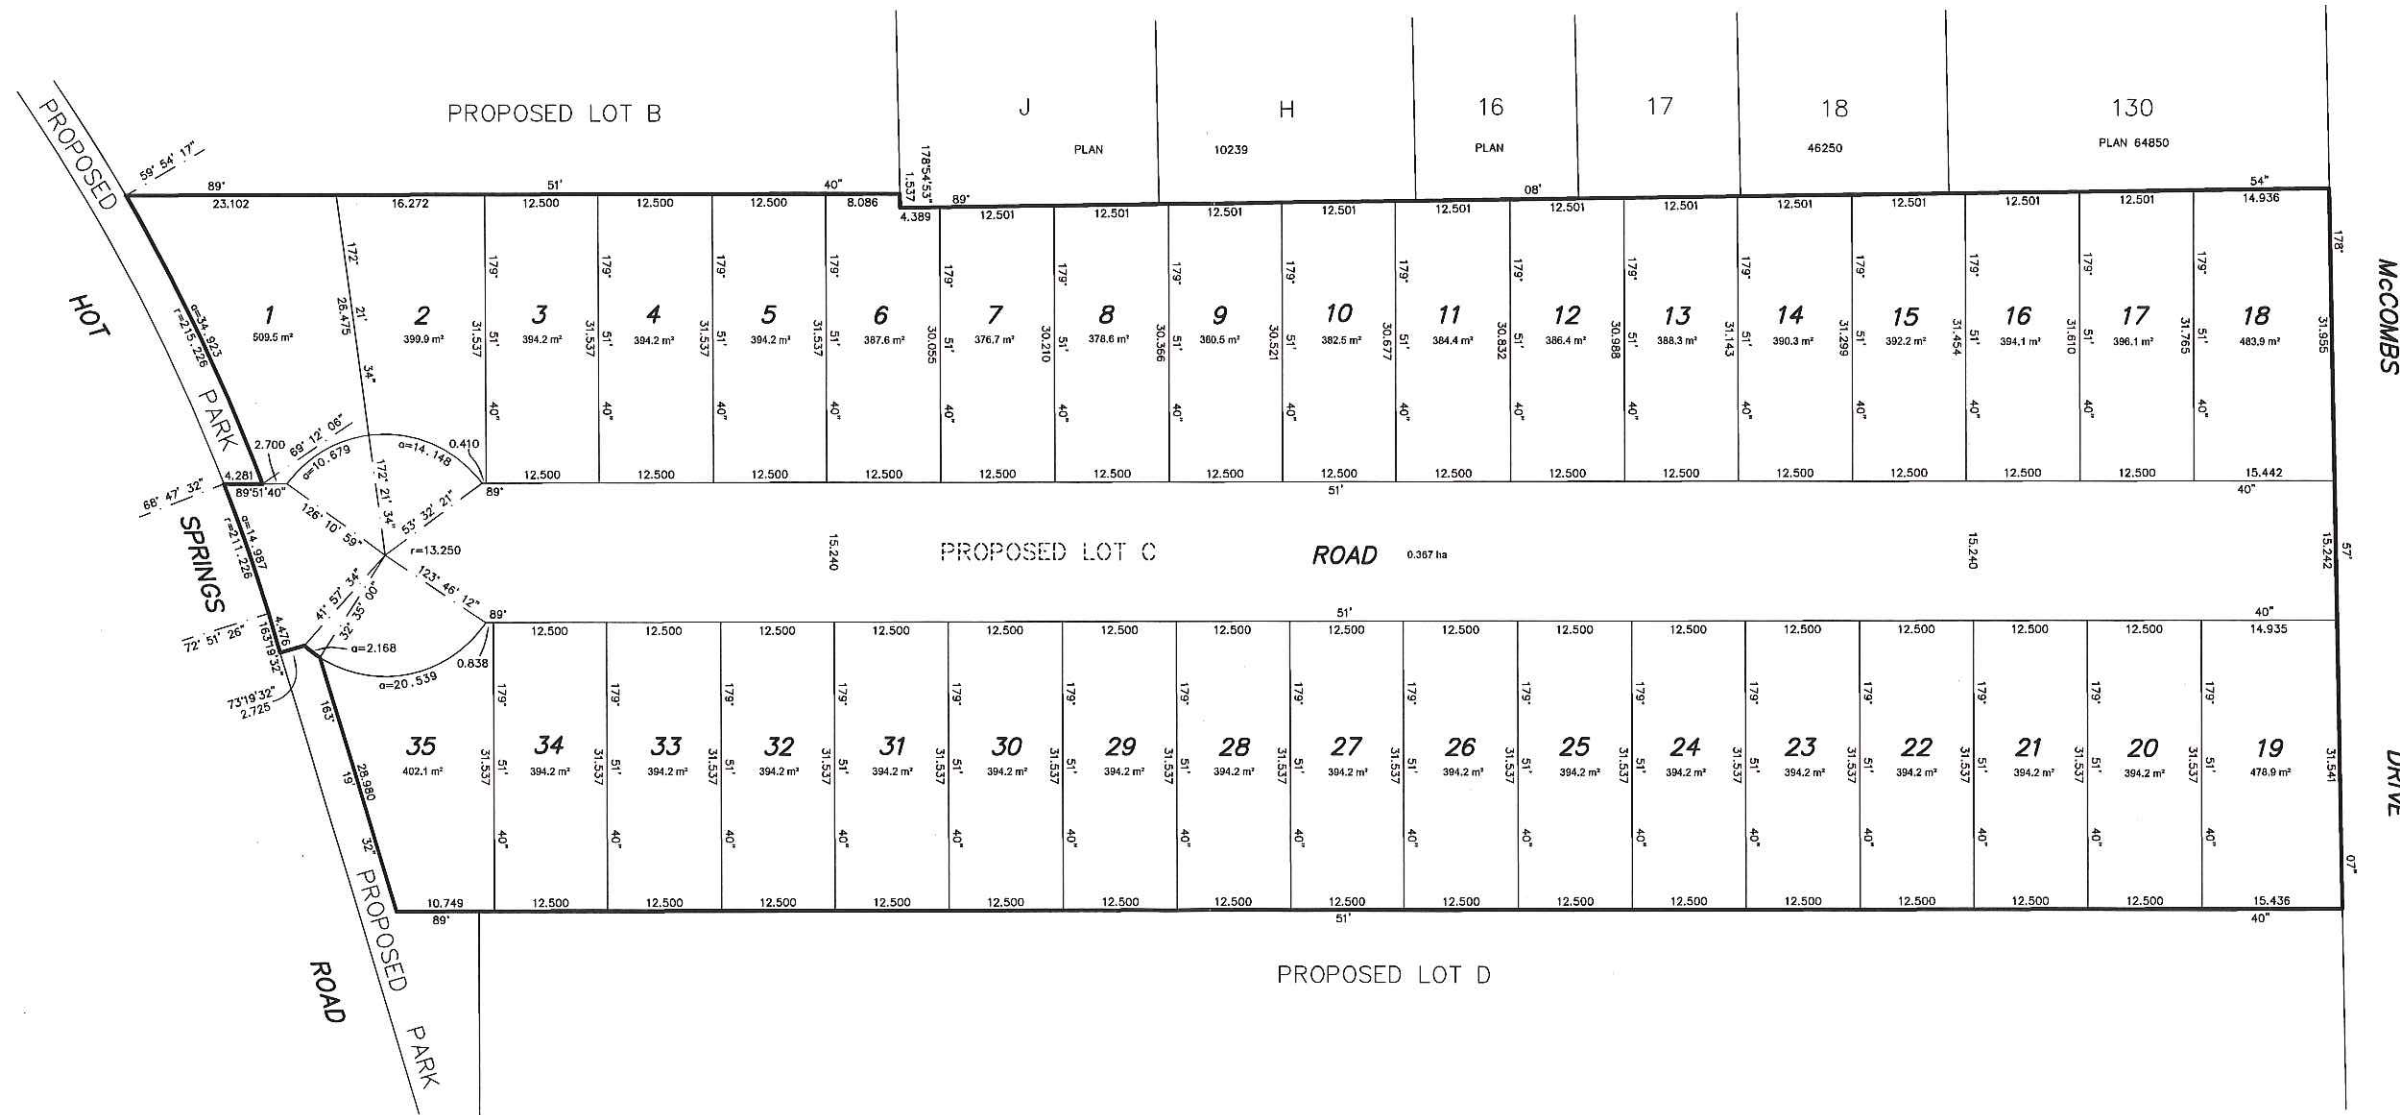

EATON LAND SURVEYING LTD.  
 B.C. & CANADA LANDS SURVEYORS  
 P.O. BOX 556, AGASSIZ, B.C.  
 www.eatonlandsurveying.com  
 Ph. (604) 786-LAND (5283)

OUR FILE: 0623 DRAWING: 0623 PROP SUB LOT C

PREPARED BY EDWARD C. EATON, BCLS, CLS  
 THIS 15th DAY OF AUGUST, 2016.  
 REVISED THIS 24th DAY OF OCTOBER, 2016.